



21500-Q265

Drain

Subsurface With Cleanout

Specification

Josam series 21500-Q265 coated cast iron roof drain, non-puncturing clamp ring with integral gravel stop, large cast iron dome covered with stainless steel mesh screen, and PVC cleanout with round nikaloy top, bronze plug and 3"-4" solvent weld outlet. See 21500 and CO-430 submittals for specific details.

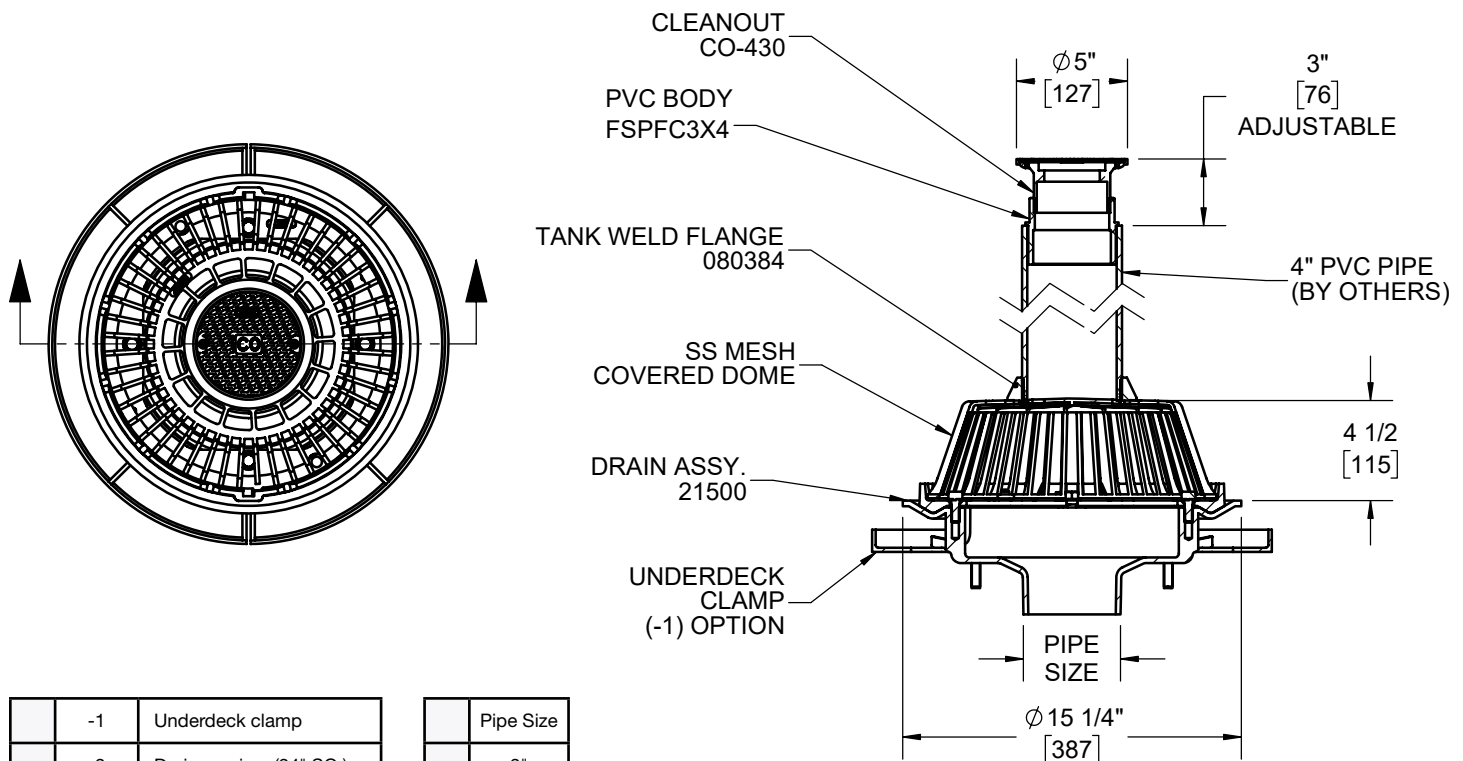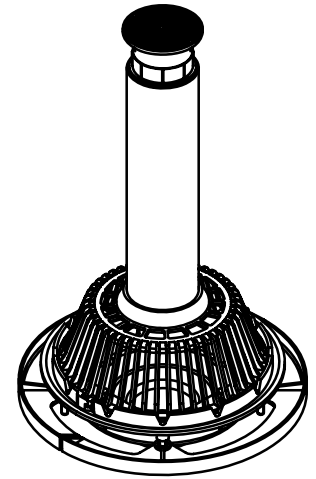

-1	Underdeck clamp
-2	Drain receiver (24" SQ.)
-VP	Vandalproof dome
-X	Caulk outlet
-Y	Push-on outlet
-T	Threaded outlet
-Z	No-hub outlet

Pipe Size
2"
3"
4"
5"
6"
8"

Josam product specifications in U.S. customary units are approximate and provided for reference only. For precise measurements, please contact Josam Technical Support. Josam reserves the right to change or modify product design, construction, specifications, or materials without prior notice and without incurring any obligation to make such changes and modifications on Josam products previously or subsequently sold.

Notes:



A WATTS Brand