


21500-Q605

Roof Drain Plaza/Planter Specification

Josam series 21500-Q605 plaza/planter drain with coated cast iron drain assemblies, perforated standpipe and mesh covered domes. See 21500 and 39600 submittals for more drain details.

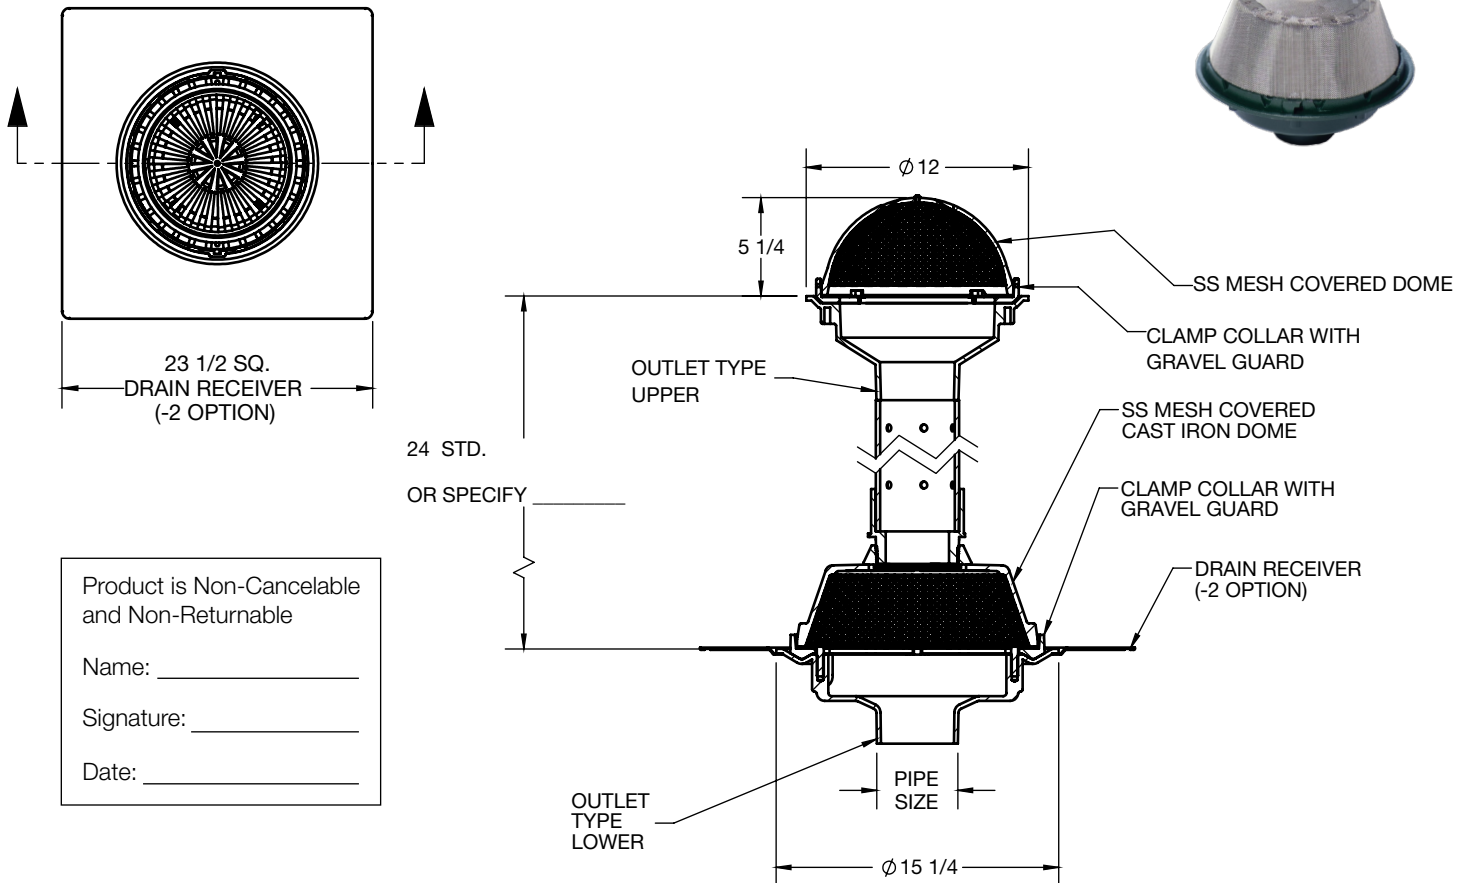

Product is Non-Cancelable
and Non-Returnable

Name: _____

Signature: _____

Date: _____

Outlet Type Upper		
	-T	Threaded
	-X	Inside Caulk
	-Z	No-Hub

Pipe Size	
	2"
	3"
	4"
	5"
	6"
	8"

Outlet Type Lower		
	-T	Threaded
	-X	Inside Caulk
	-Y	Push-On
	-Z	No-Hub

	-1	Underdeck Clamp
	-2	Drain Receiver
	-20	Galvanized CI Parts
	-VP	Vandal-Proof Dome Screws
	-33	SS Screen Over Pipe
	-BRS	Brass Standpipe

Josam product specifications in U.S. customary units are approximate and provided for reference only. For precise measurements, please contact Josam Technical Support. Josam reserves the right to change or modify product design, construction, specifications, or materials without prior notice and without incurring any obligation to make such changes and modifications on Josam products previously or subsequently sold.

Notes:



A WATTS Brand