

22100

Roof Drain

Combination Drain/Overflow



Specification

Josam 22100 series coated cast iron combination roof drain and overflow drain with cast iron domes, Wejloc® non-puncturing clamp rings with integral gravel stops, integral cast iron standpipe in cast iron deck flange and dual no-hub bottom outlets.

Dome free area: 37.6 SQ. IN. (Per dome).

** -10 extension 1" standard.

For a similar solution with 2" outlets, use 22080-Q5-RCSD.

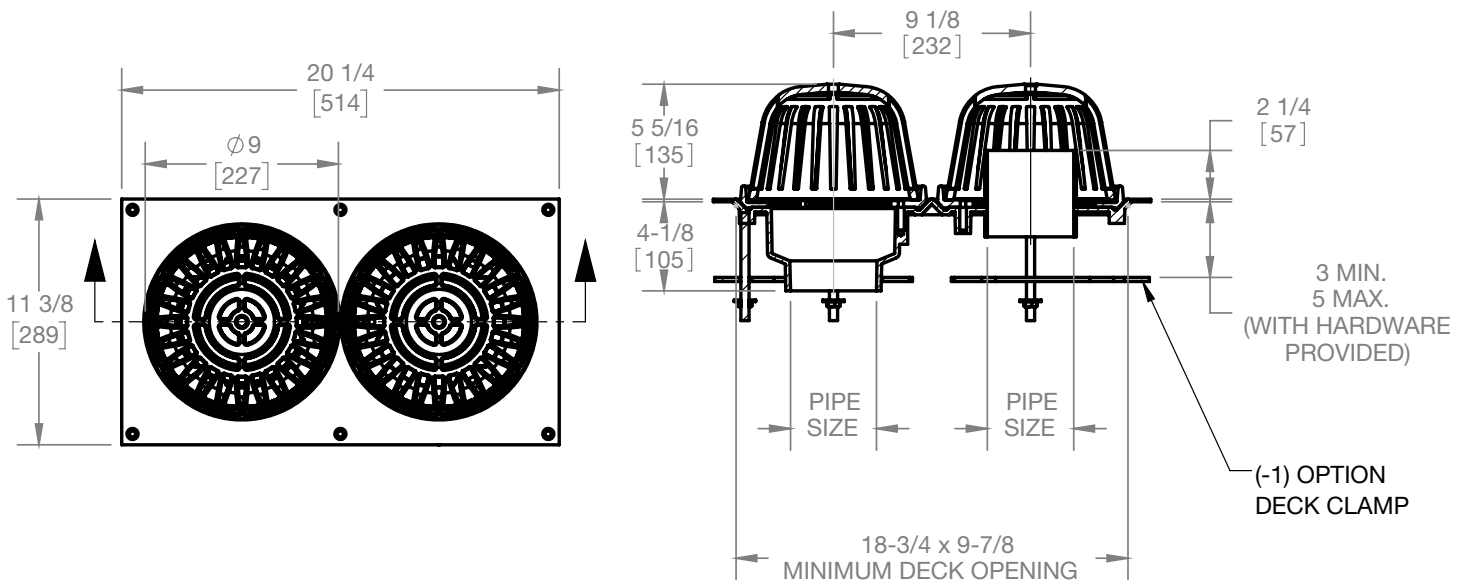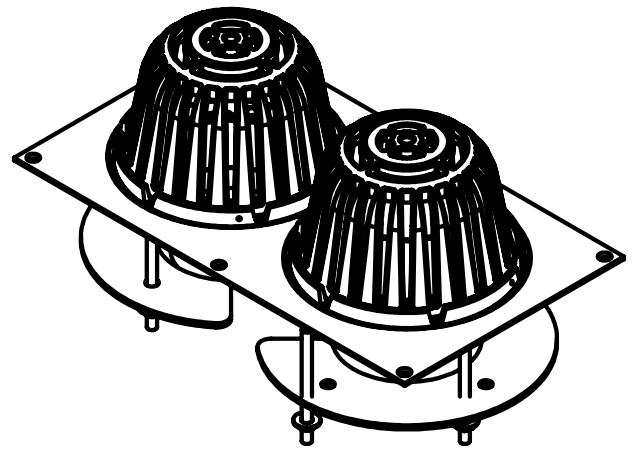

	3"	Pipe size
	4"	Pipe size
	-1	Deck clamp assembly
	-10	Fixed extension collar, cast iron (specify height**)
	-19	Clamp collar w/perf. stainless steel gravel guard
	-20	Galvanized cast iron parts

	-23	Rough bronze dome
	-33	Stainless mesh screen covered dome
	-IRMA	Perforated stainless steel extension
	-VP	Secured dome
	-21	Galvanized cast iron dome only

Josam product specifications in U.S. customary units are approximate and provided for reference only. For precise measurements, please contact Josam Technical Support. Josam reserves the right to change or modify product design, construction, specifications, or materials without prior notice and without incurring any obligation to make such changes and modifications on Josam products previously or subsequently sold.

Notes:

