


21500-Q601

Drain

Plaza/Planter

Specification

Josam series 21500-Q601 plaza/planter drain with coated cast iron promenade square top drain, perforated PVC standpipe, and coated cast iron lower drain with cast iron dome with SS mesh screen.

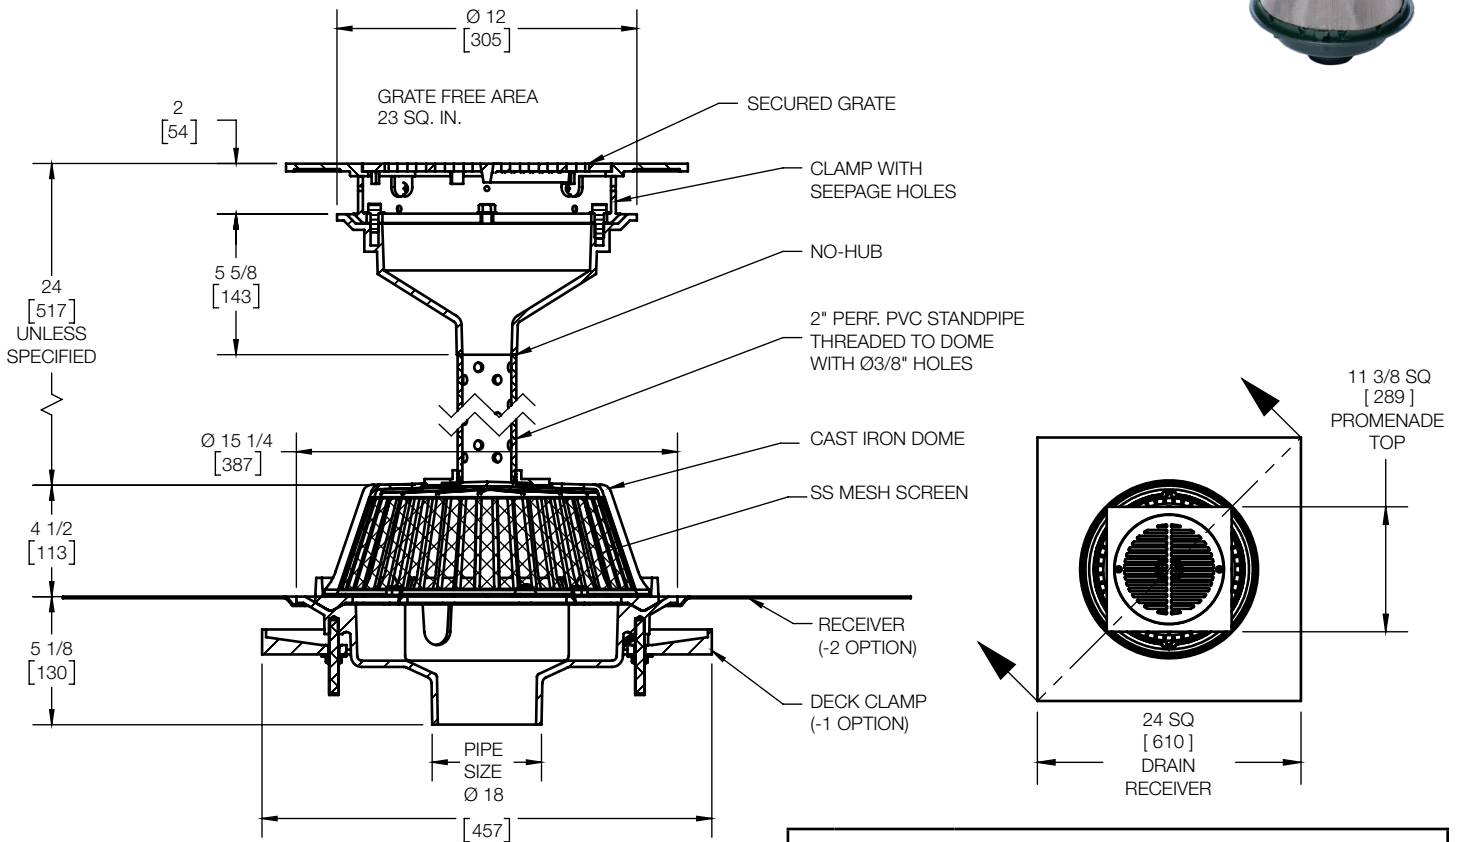

Pipe Size	
	2"
	3"
	4"
	5"
	6"
	8"

		Outlet Type
	-T	Threaded
	-X	Inside Caulk
	-Y	Push-On
	-Z	No-Hub (Shown)

Other Options		
	-BRS	Bronze Standpipe
	-20	Galv. Ci Parts
	-50	Satin Nikaloy Top (Add 1/4")
	-51	Satin Bronze Top (Add 1/4")
	-VP	Vandal-Proof Screws
		SS Screen Over Pipe
	-1	Deck Clamp
	-2	Drain Receiver

Josam product specifications in U.S. customary units are approximate and provided for reference only. For precise measurements, please contact Josam Technical Support. Josam reserves the right to change or modify product design, construction, specifications, or materials without prior notice and without incurring any obligation to make such changes and modifications on Josam products previously or subsequently sold.

Notes:

